

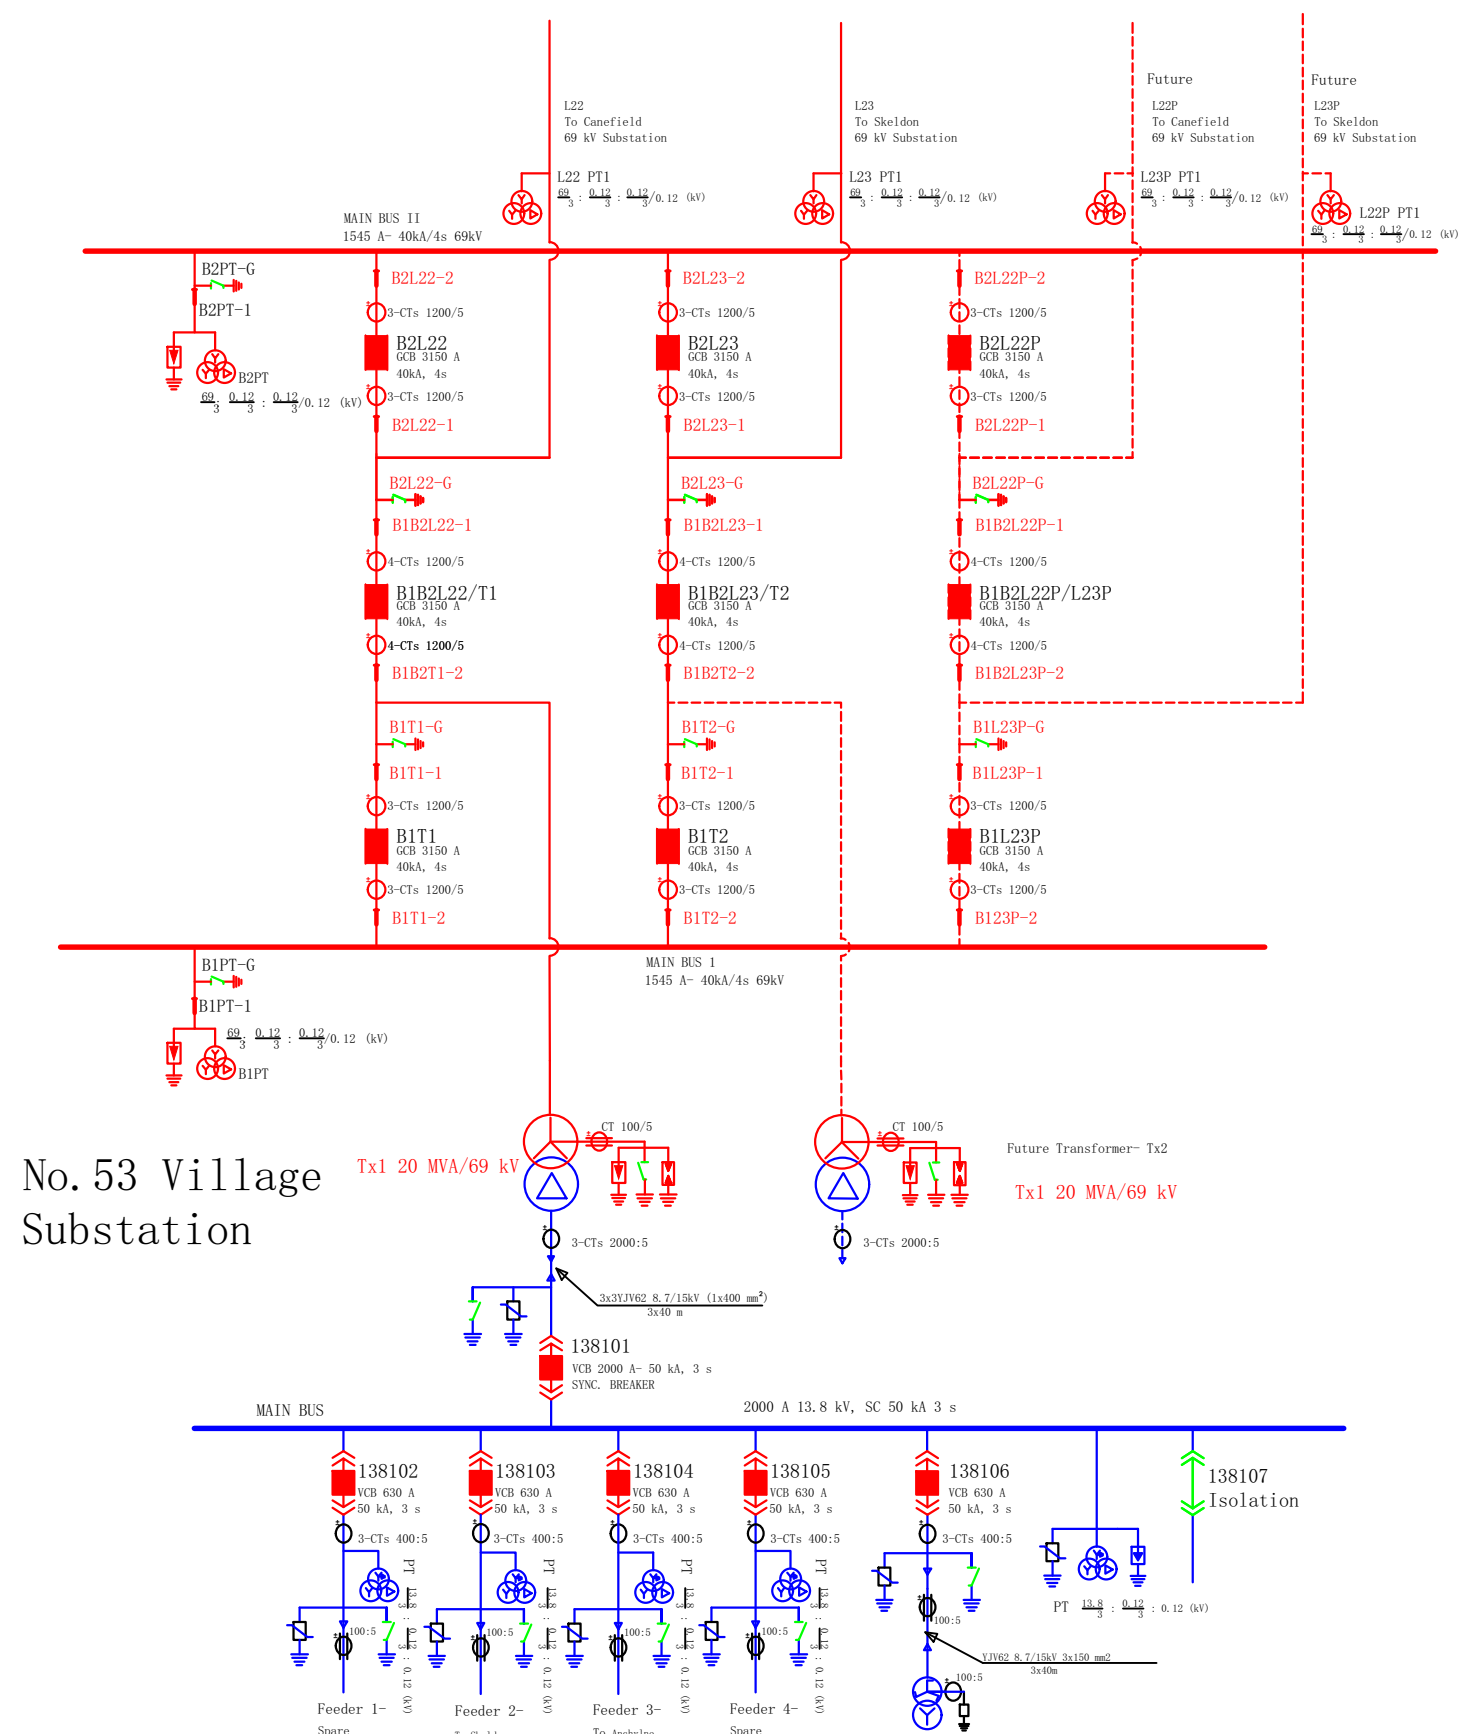


No. 53 Village SUBSTATION 13.8 KV SWITCHGEAR

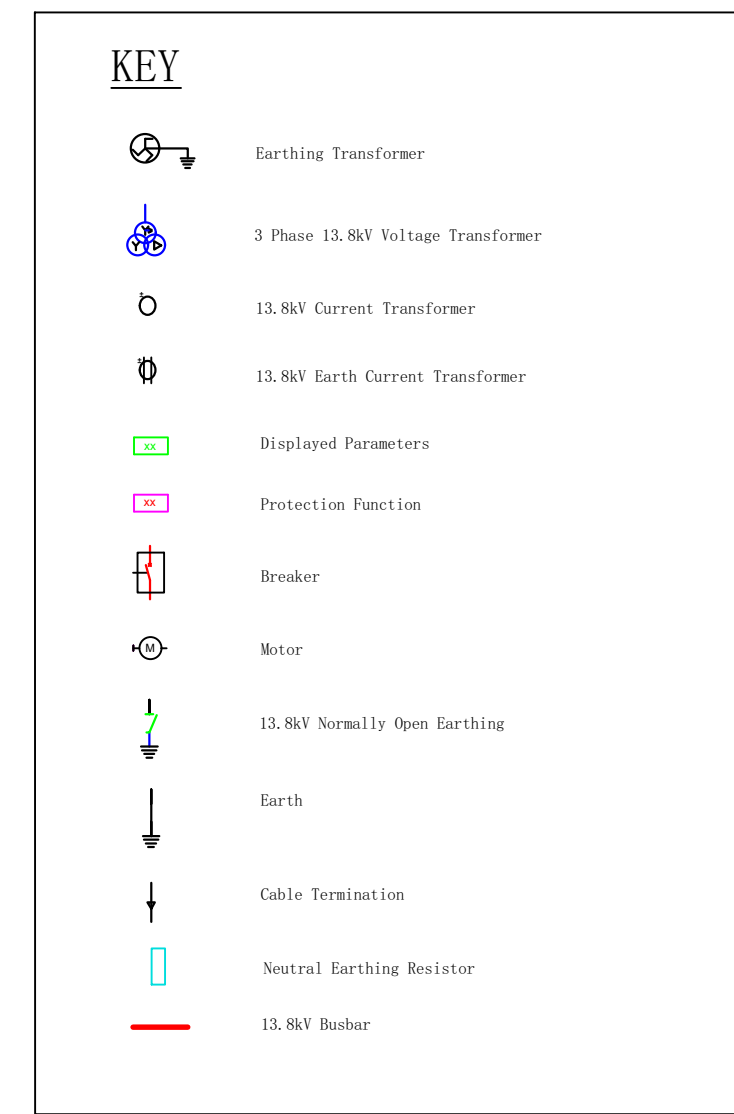

No. 53 Village Substation

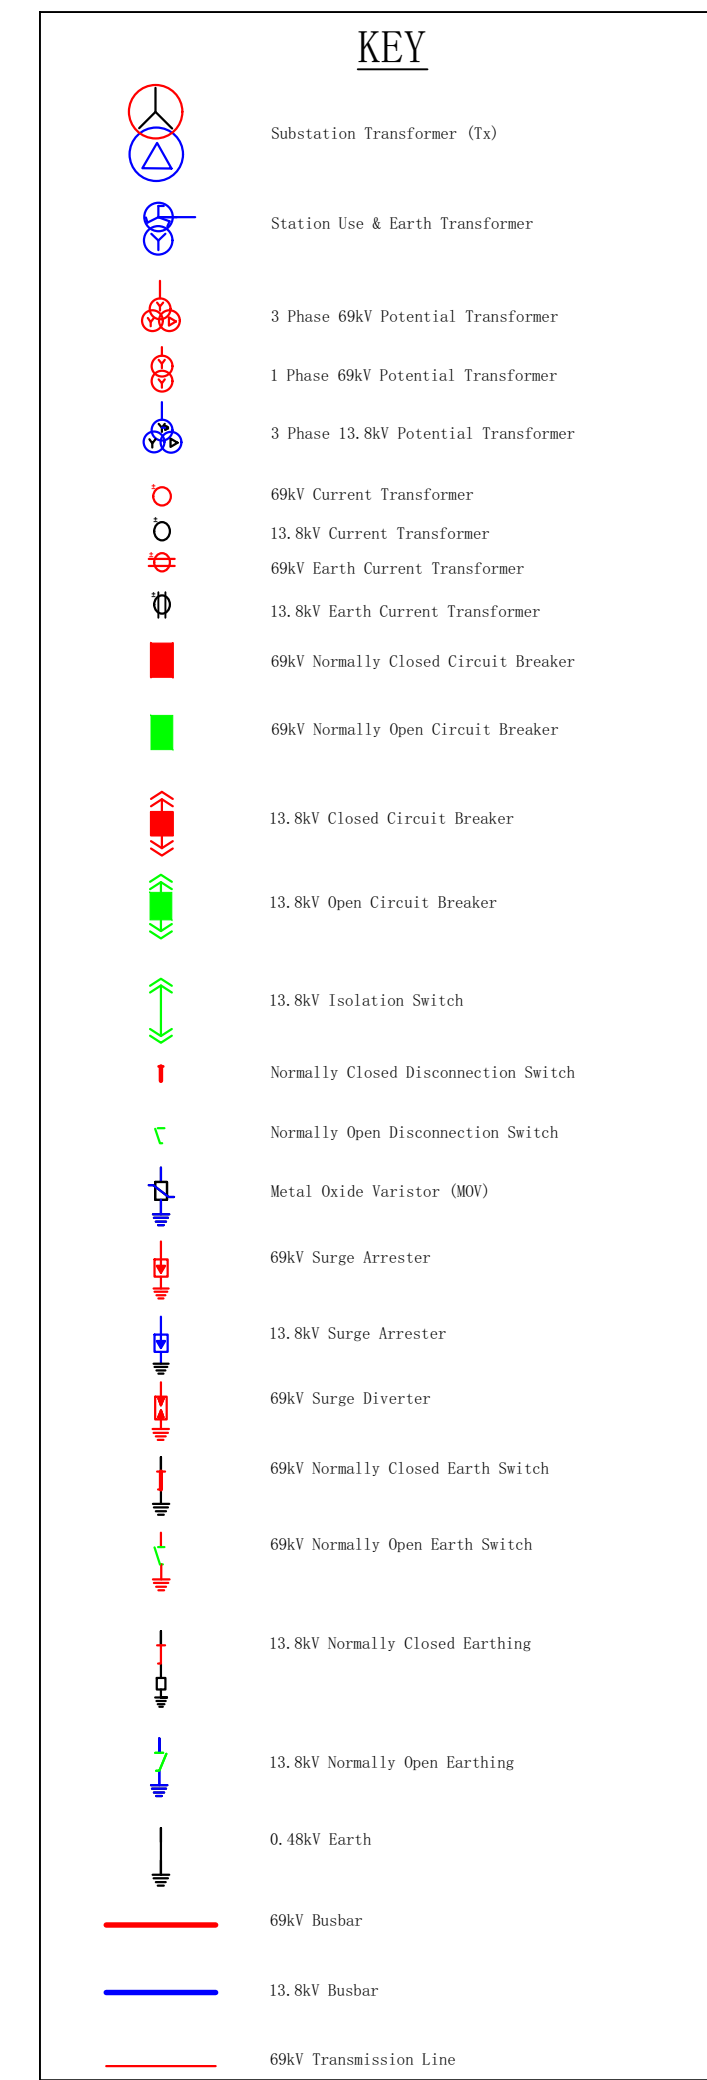

			DRAWN BY <i>S. Laejje</i>	<b>GPL</b> GUYANA POWER & LIGHT		
21-07-2021	UPDATED	I.Lalje	DESIGNED BY <i>S. Laejje</i>			
19-11-2019	UPDATED	R. Bejan N. Roder A. Simon	CHECKED <i>D. Bachai &amp; K. FRAVEE</i>	No 53 Village Substation		
03-04-2015	UPDATED	I.Lalje C. Albert	APPROVE <i>H. Woolford &amp; D. FRAVEE</i>			
19-02-2014	UPDATED	I.Lalje D. Bachai				
2013/10/14	UPDATED	I.Lalje T. Prince				
Guyana Power & Light Inc. System Planning & Design Department			MADE BY	DATE	DWG. NO.	REV.
REVISION			SCALE	N.T.S	2015/03/04	