



Lot 1: Canefield Substation

Bid # GPL-PD-048-2022  
 Addendum #1  
 Layout Drawings

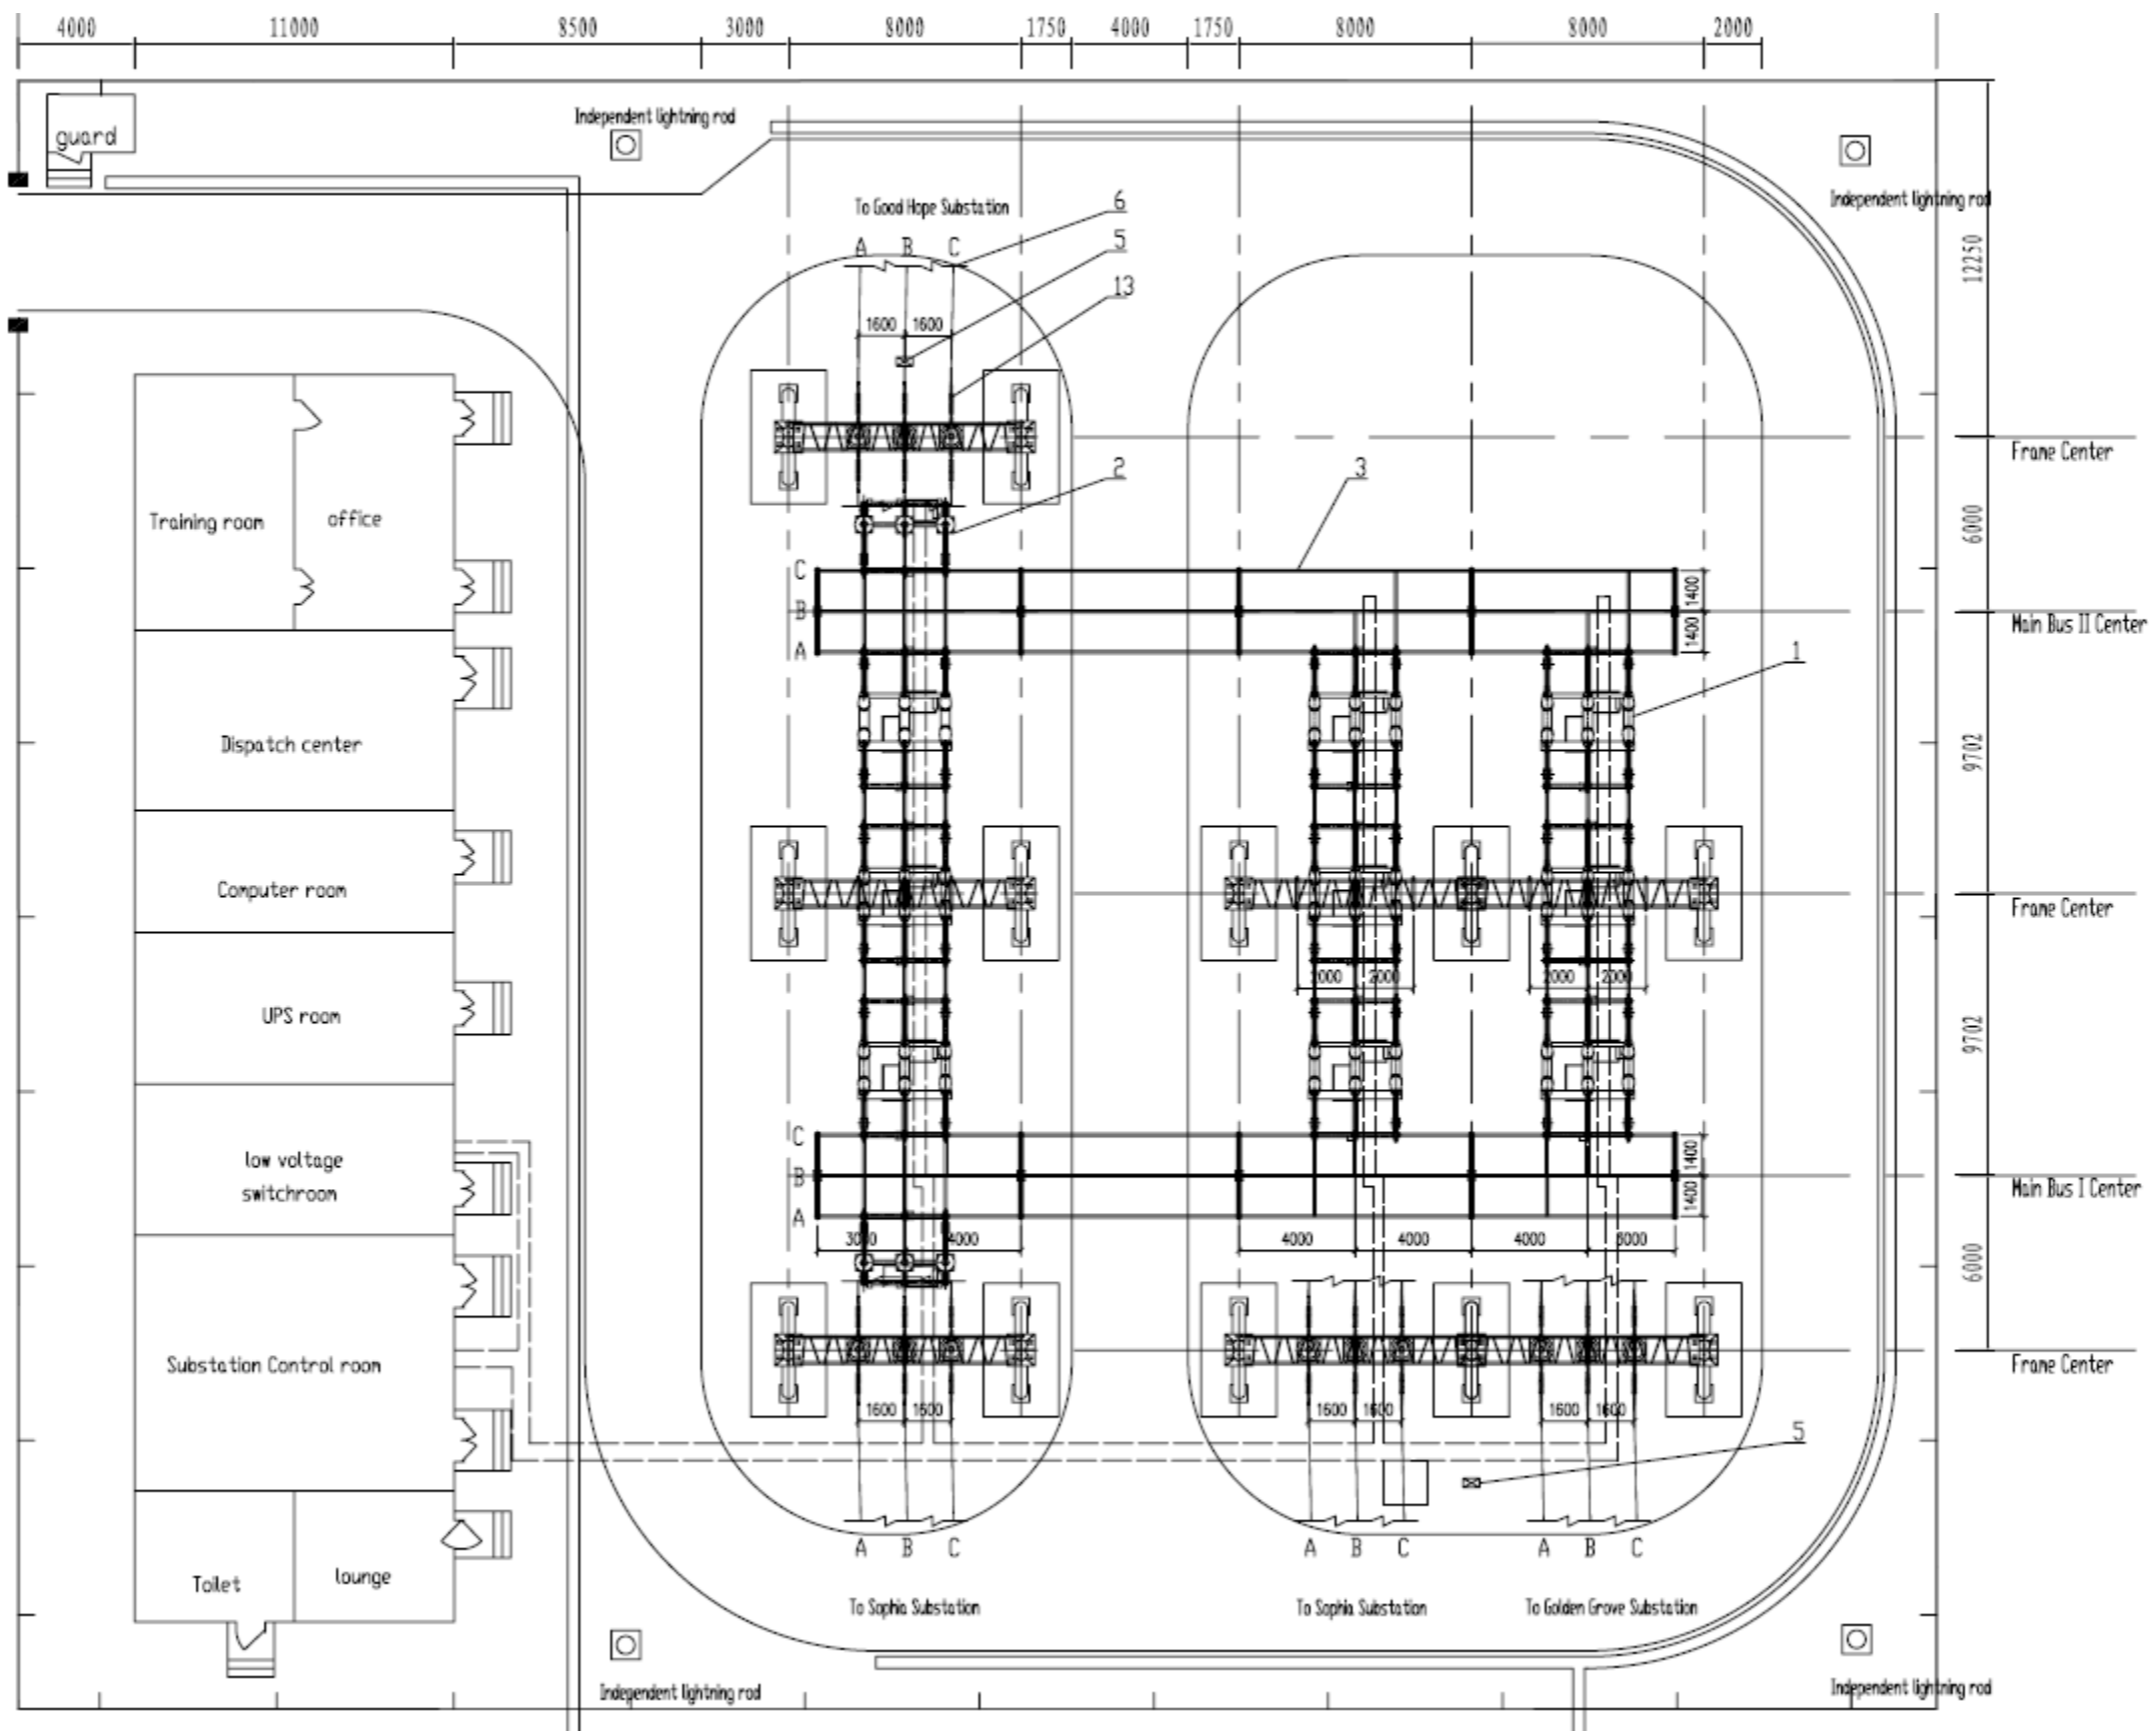

Lot 2: New Sophia Substation

Bid # GPL-PD-048-2022  
 Addendum #1  
 Layout Drawings

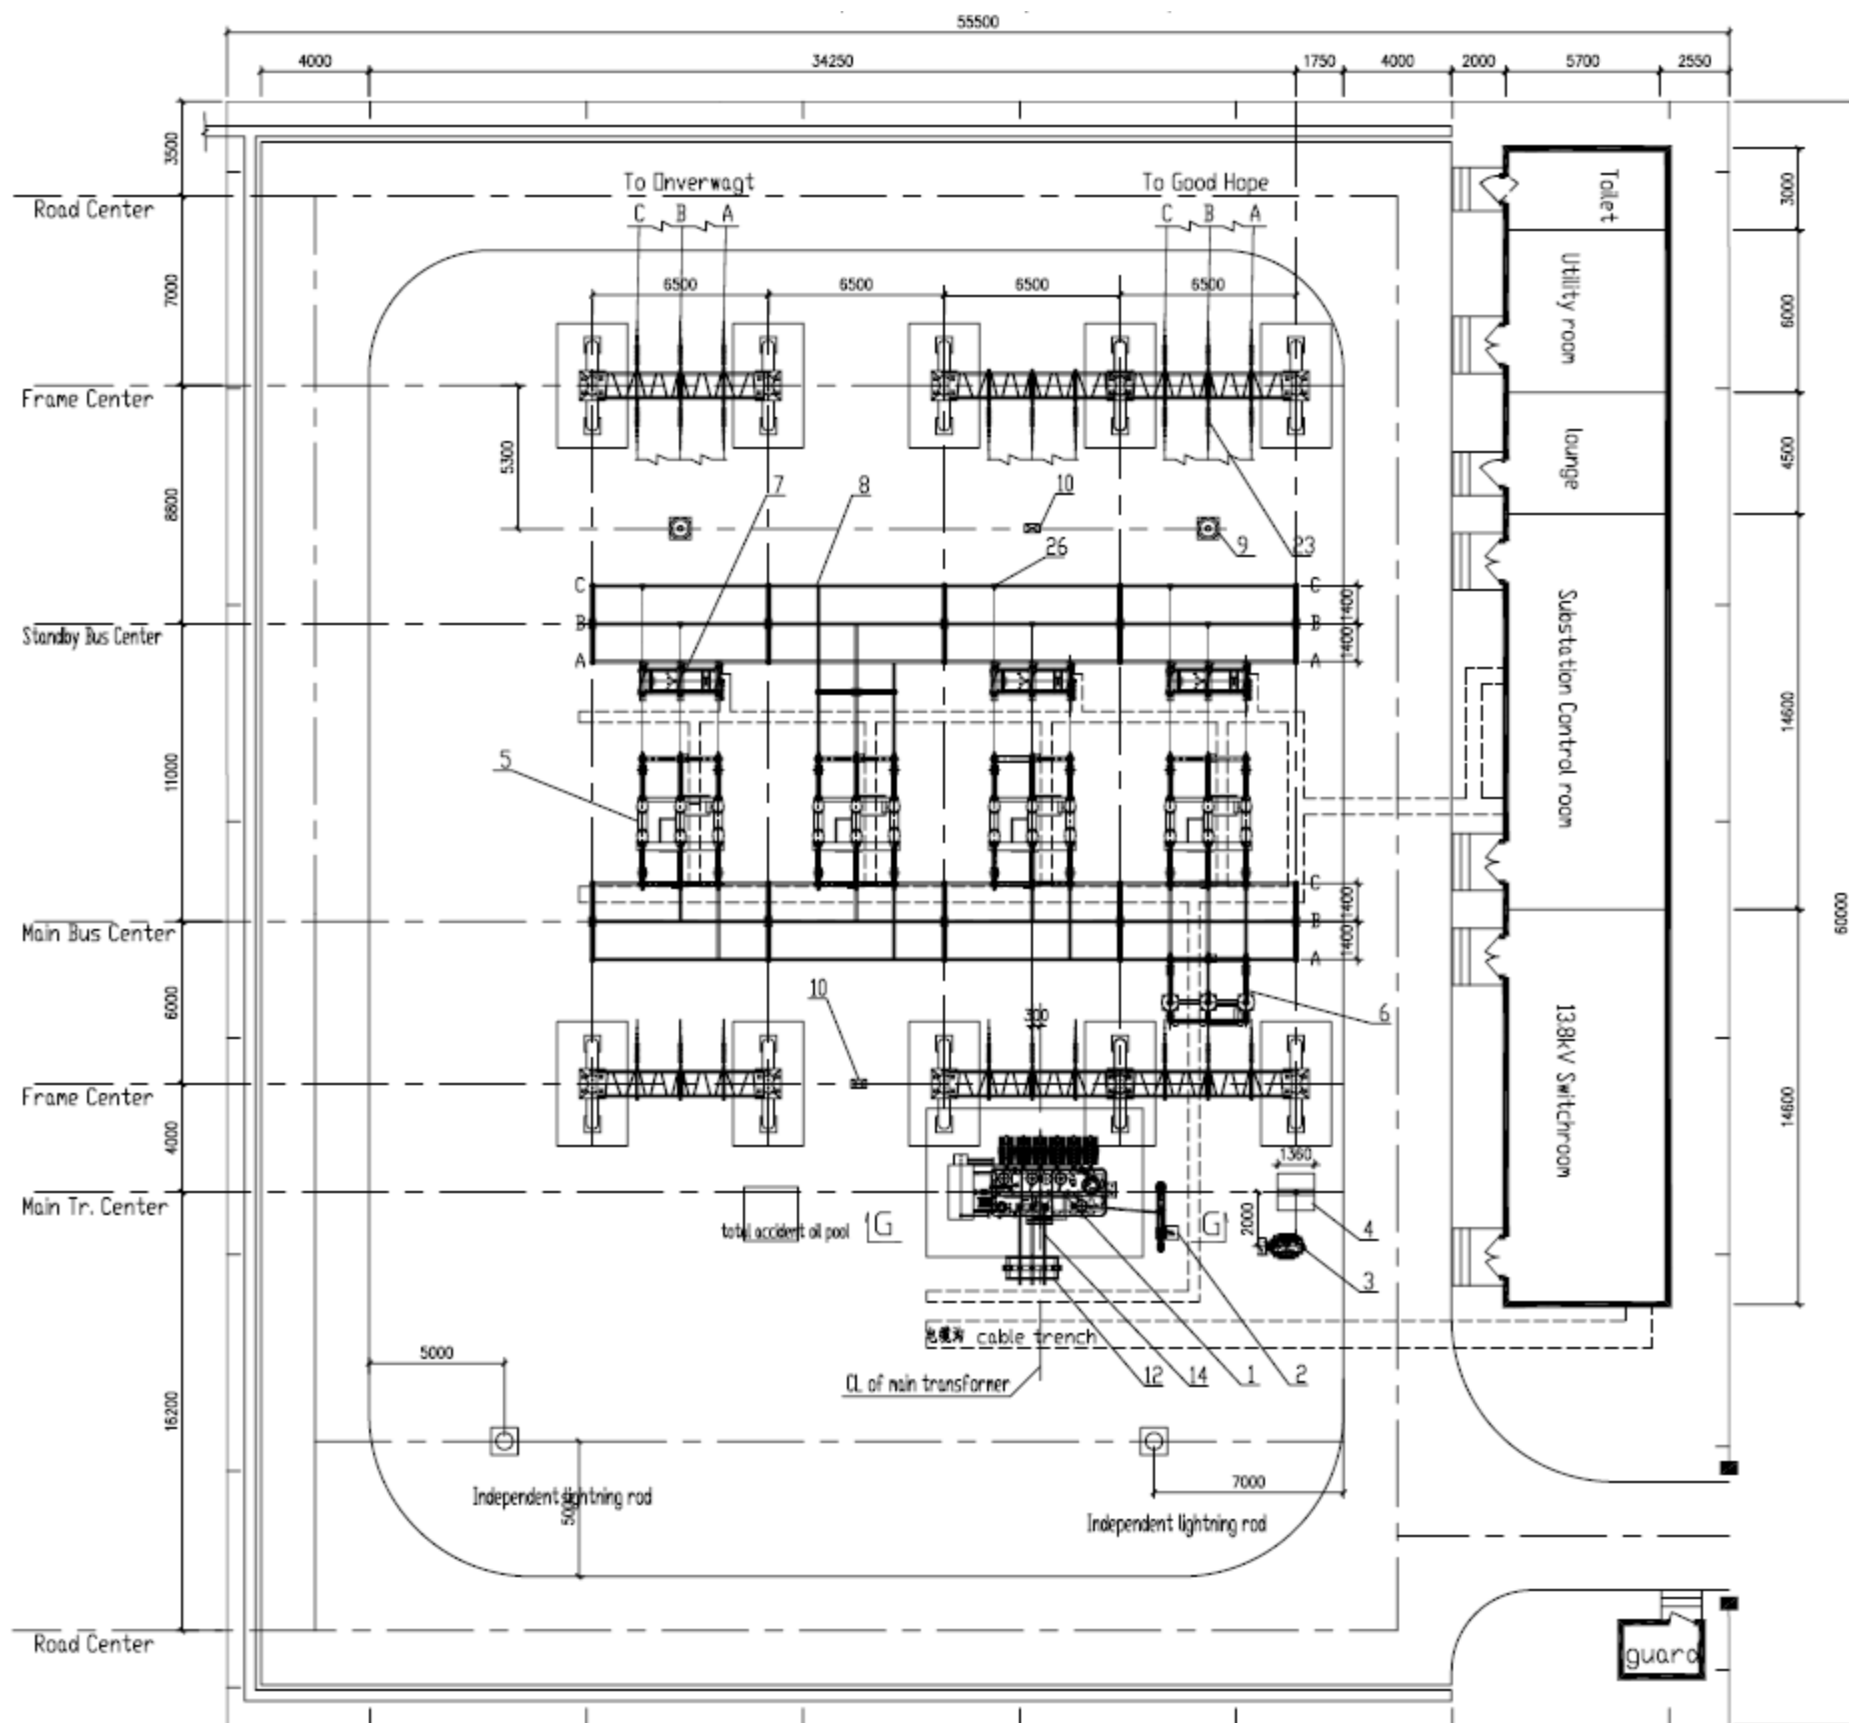

Lot 3: Columbia Substation