





**ELEVATION OF PARTITION (QUERIES)**

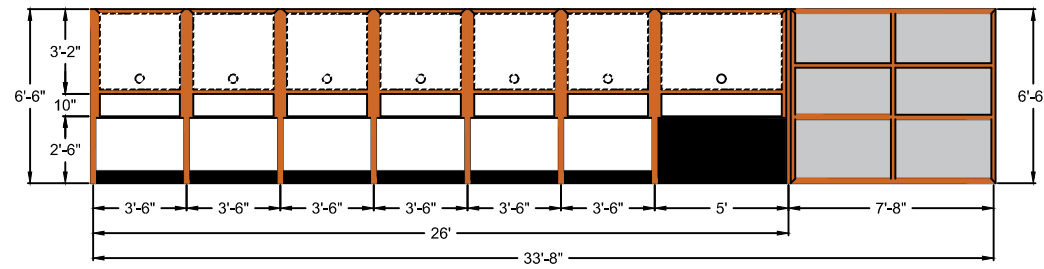

**ELEVATION OF PARTITION (NEW SERVICE)**

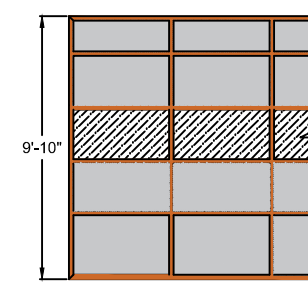

**ELEVATION OF MANAGER AND COMMERCIAL OFFICER OFFICES (WITH PERSPEX)**

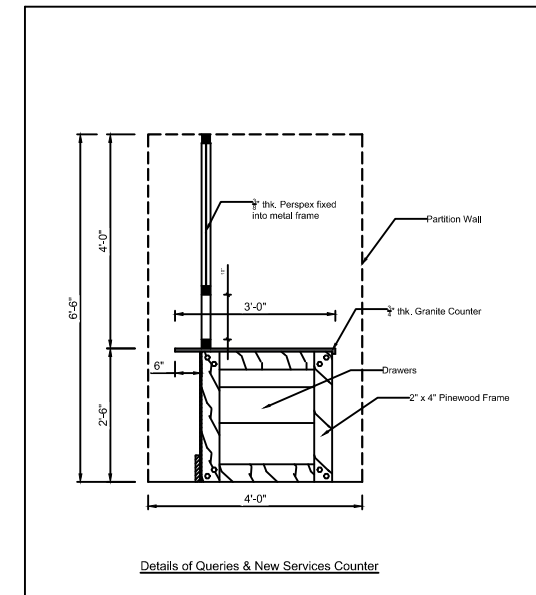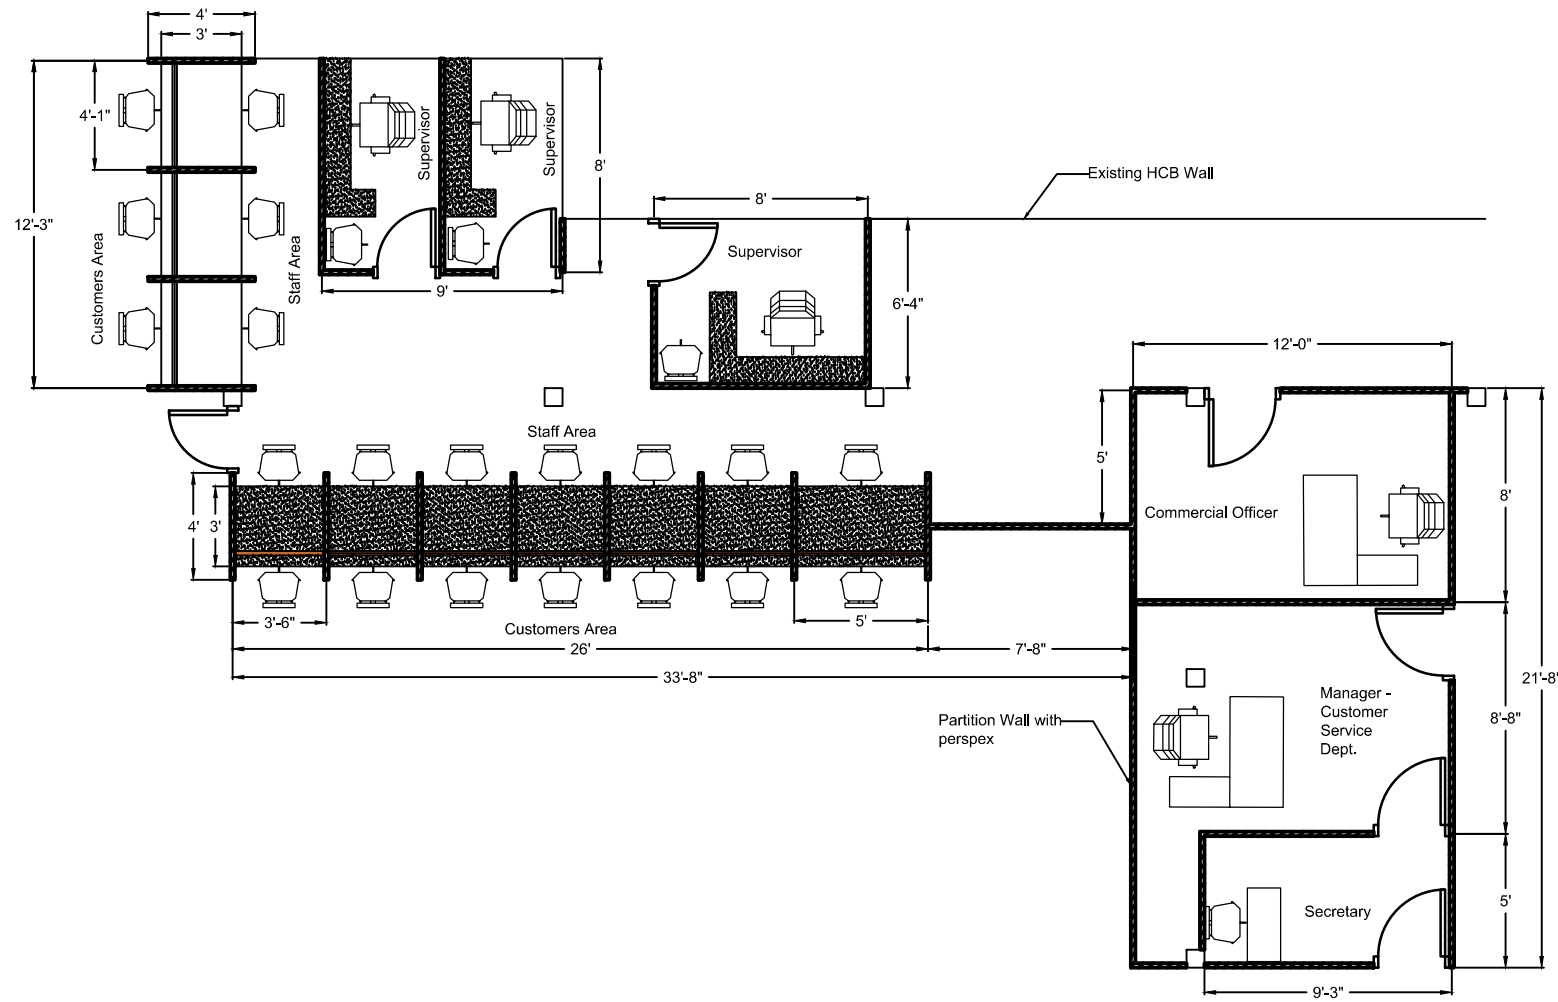

**Details of Queries & New Services Counter**

**PROPOSED WORKS TO INTERNAL AREA OF GPL BUILDING, MAIN STREET, GEORGETOWN**