



PLAN +2.000 PLAN +6.300

No	FF Code	Description
101	FF240A	Mobile Foam Unit /BS336 2½"
106	FF251	Extinguisher Dry Powder, 12kg
42	FF202	Stop valve
52	FF207A	Fire department connection /BS336 2½"
72	FF220A	Fire Hose Cabinet 1 1/2" /BS336 2½"
93	FF234A	Indoor hydrant with PRV /BS336 2½"

Above ground pipes fire water pipes

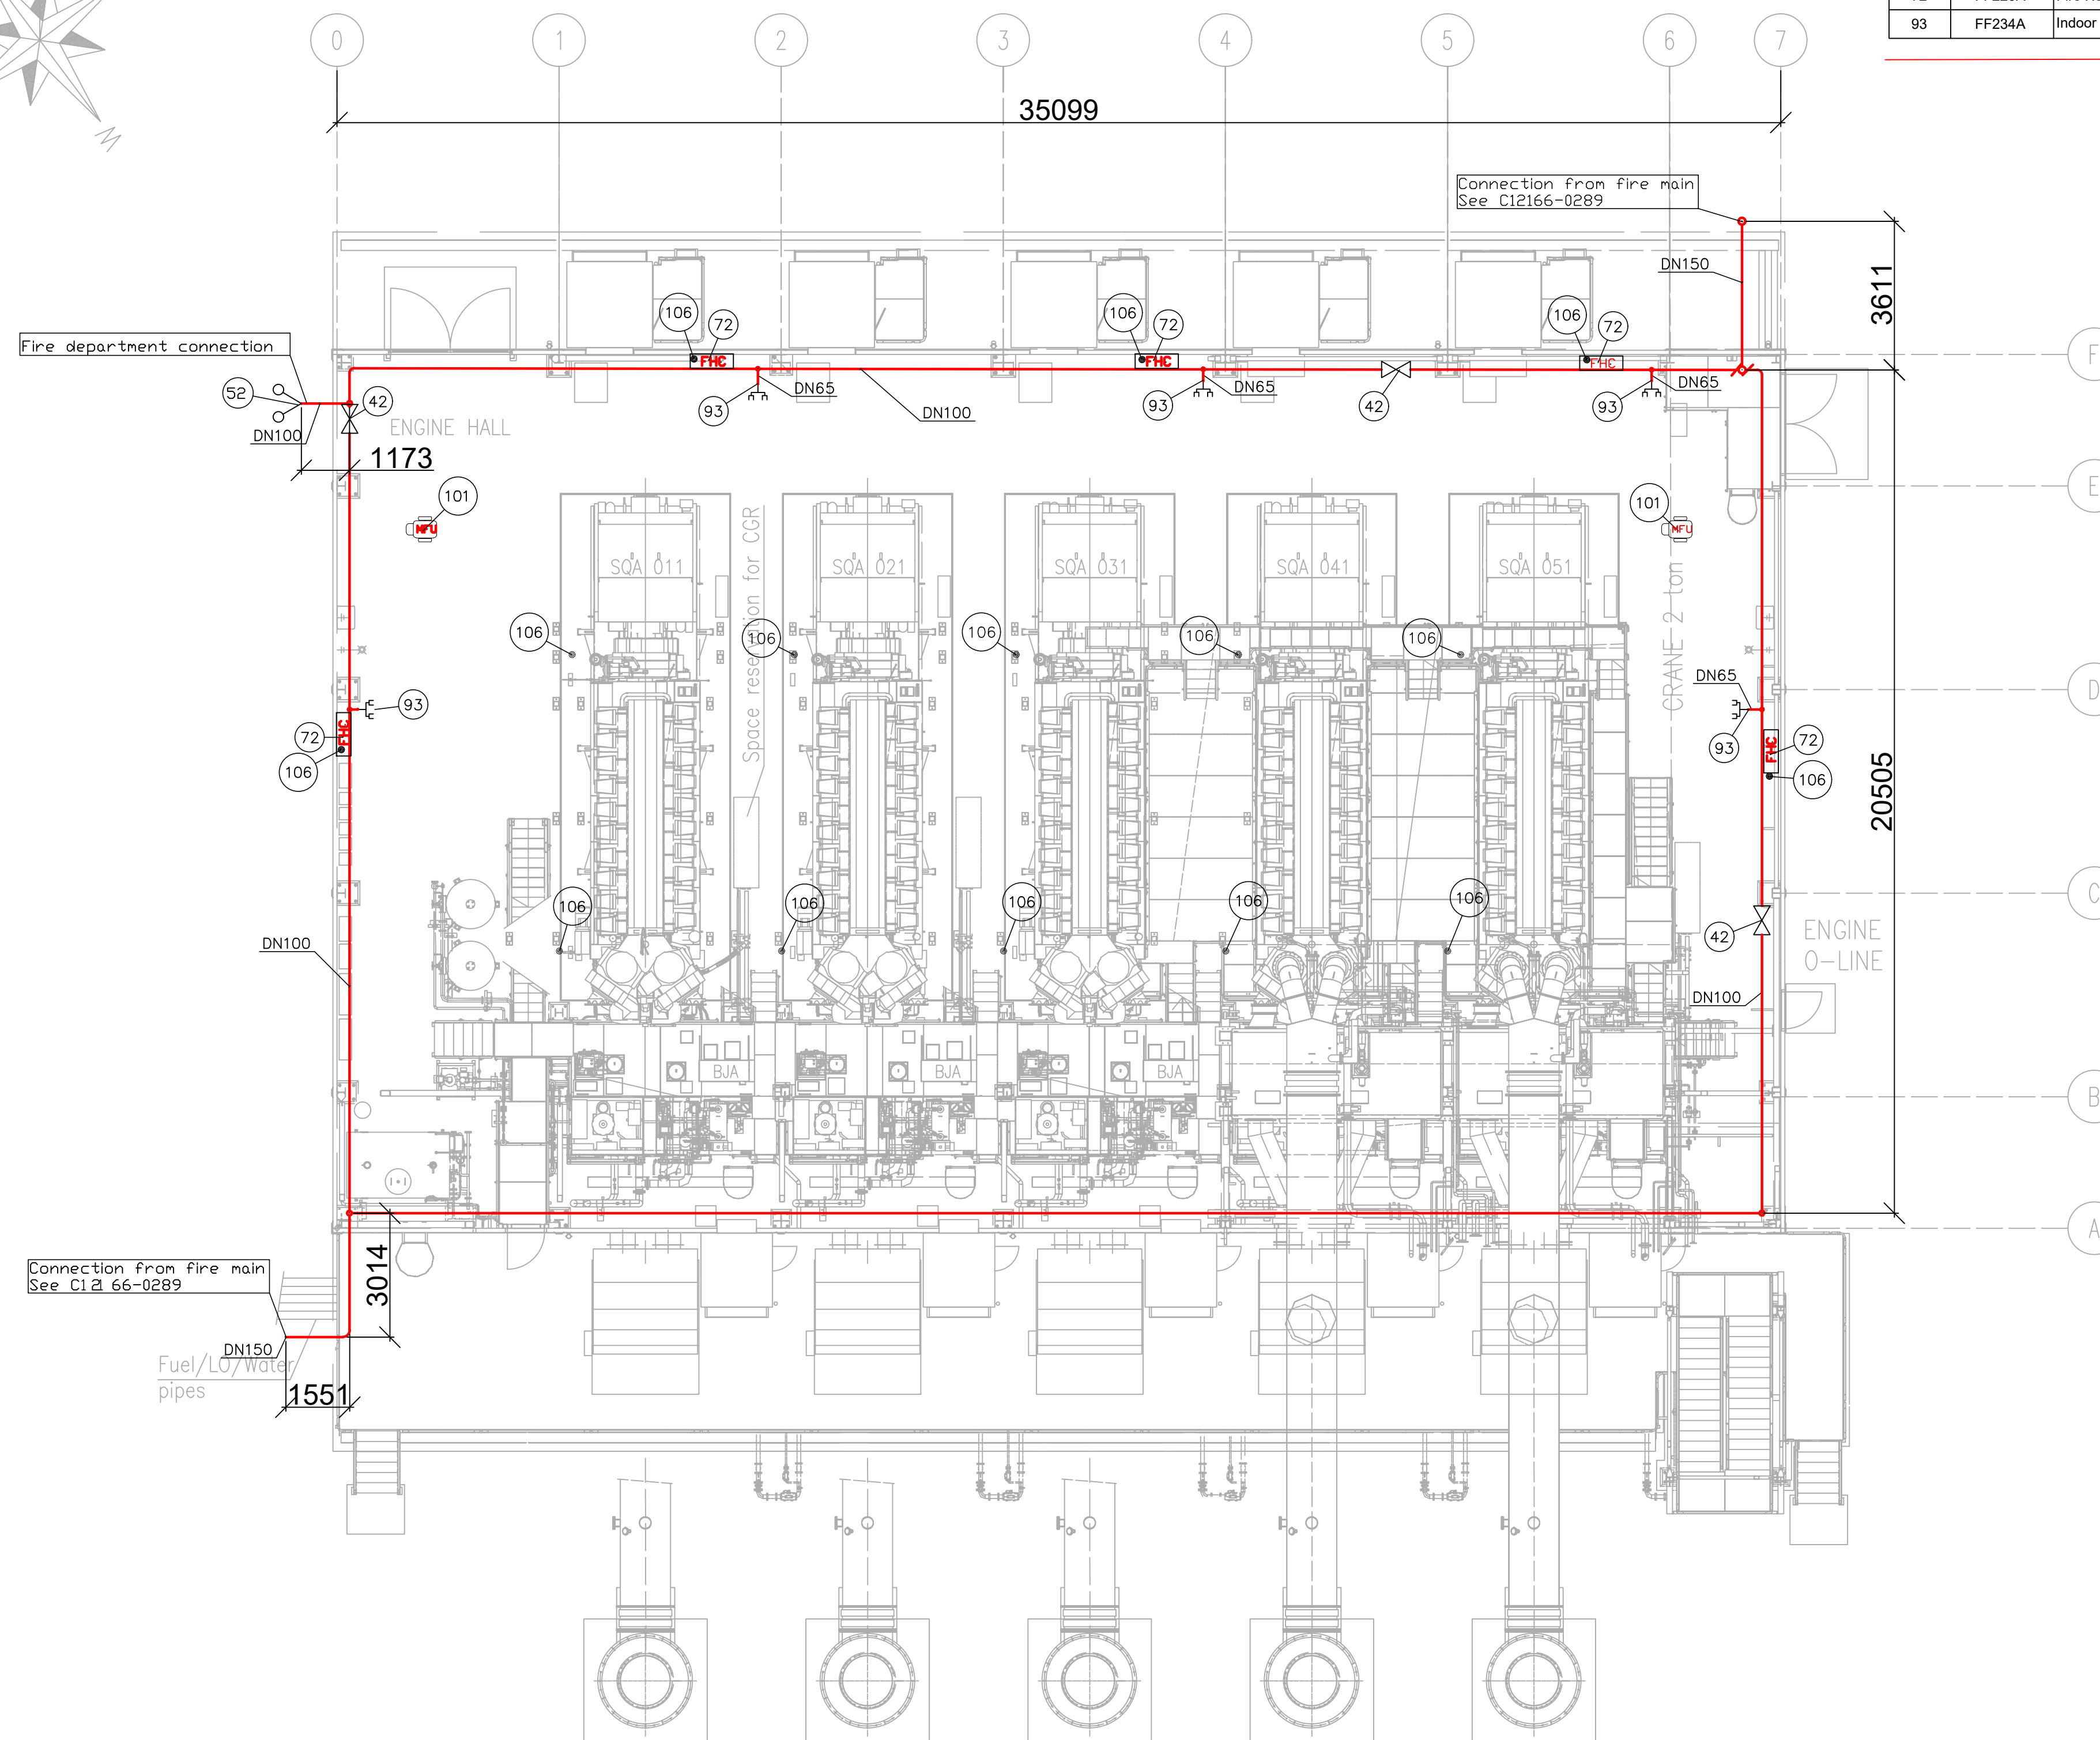

 <p>GUYANA POWER & LIGHT INC. PROJECTS MANAGEMENT DEPT. 257-259 MIDDLE STREET SOUTH CUMMINGSBURG GEORGETOWN.</p>	PROJECT:	DRG. TITLE :	DESIGNED BY:	CHECKED BY:	APPROVED BY:
	GPL 46 MW GARDEN OF EDEN		FIRE PROTECTION (SL) SINGLE LINE LAYOUT, ENGINE HALL		R.Samaroo
			DRAWN BY:		SCALE:
		R.Harris		AS SHOWN	2022-09-23
		DRAWING No:		REVISION:	
		03			